



PAR1

ESC 1:25

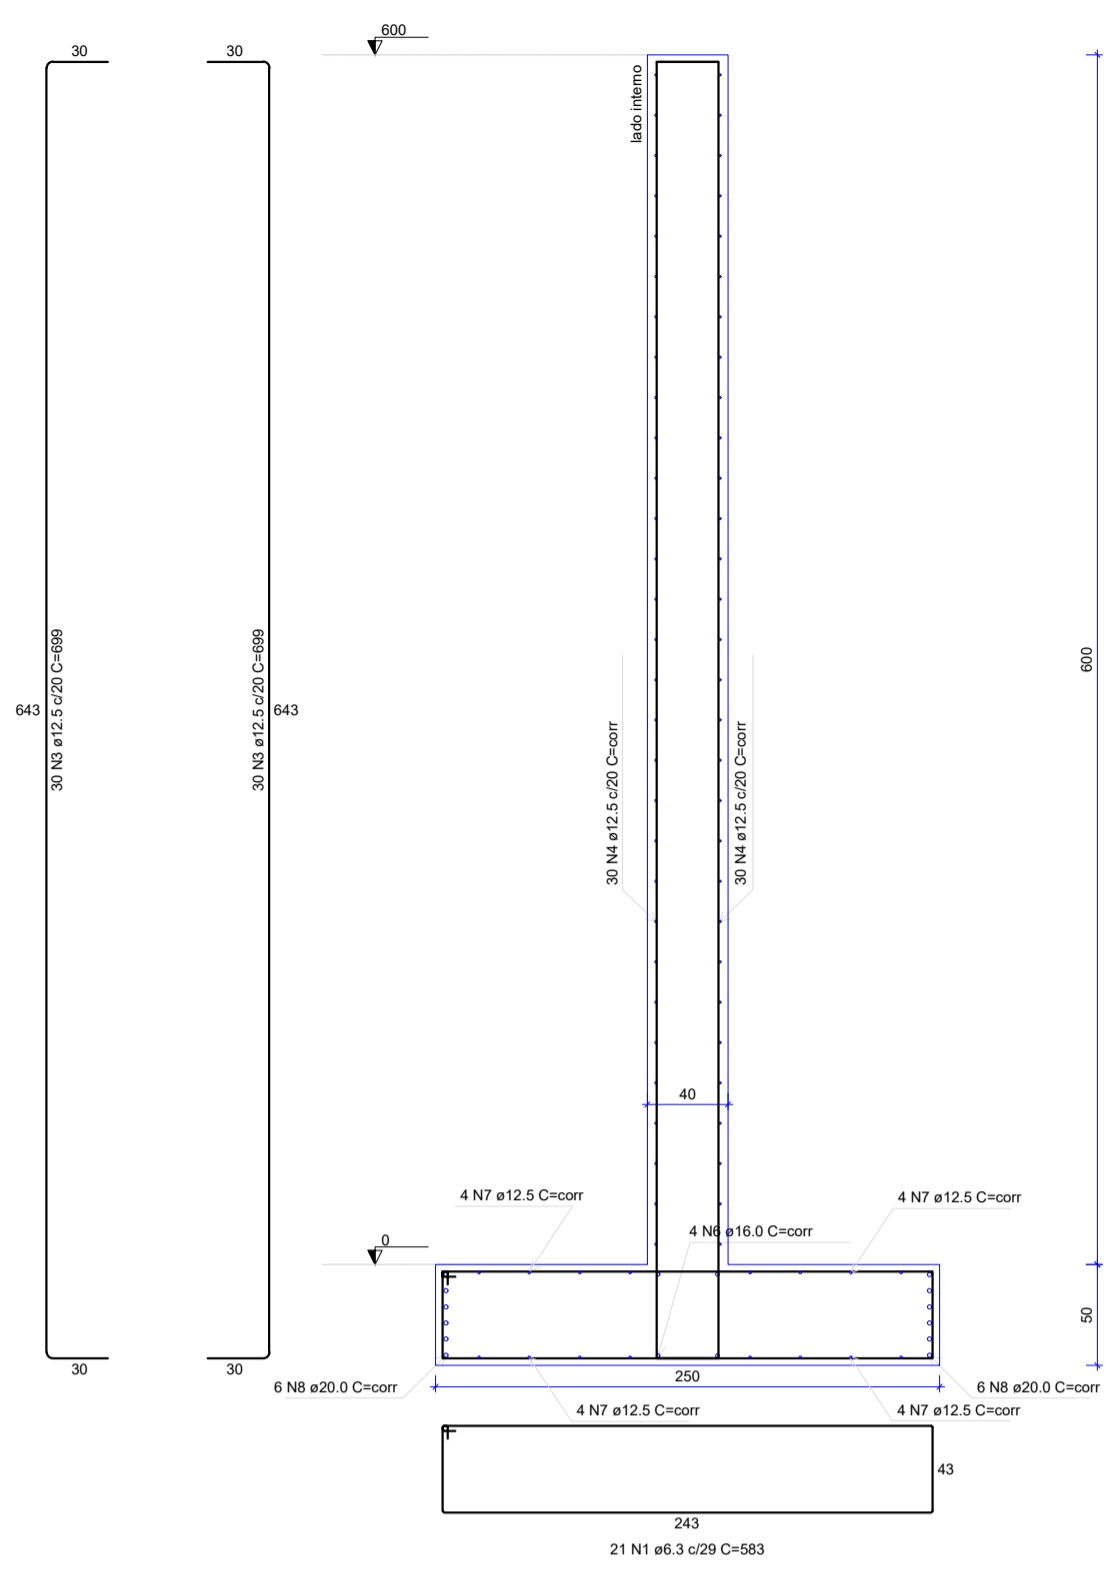


PAR2

ESC 1:25

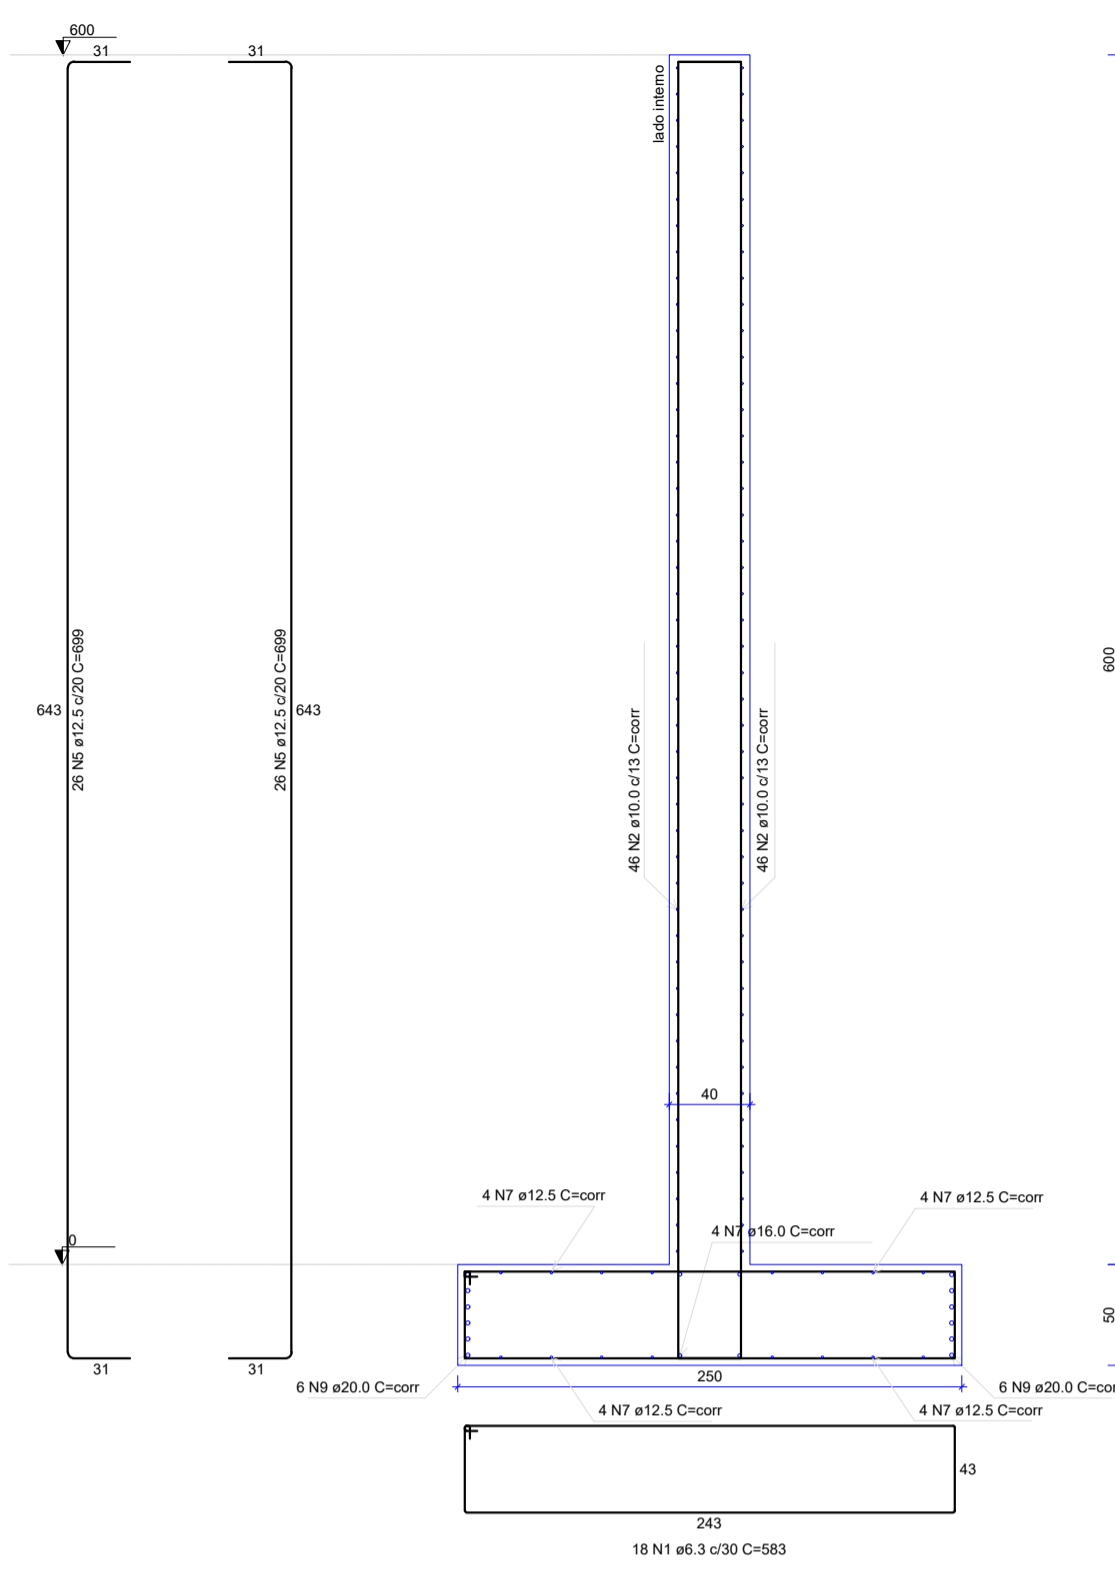

PAR3

ESC 1:25

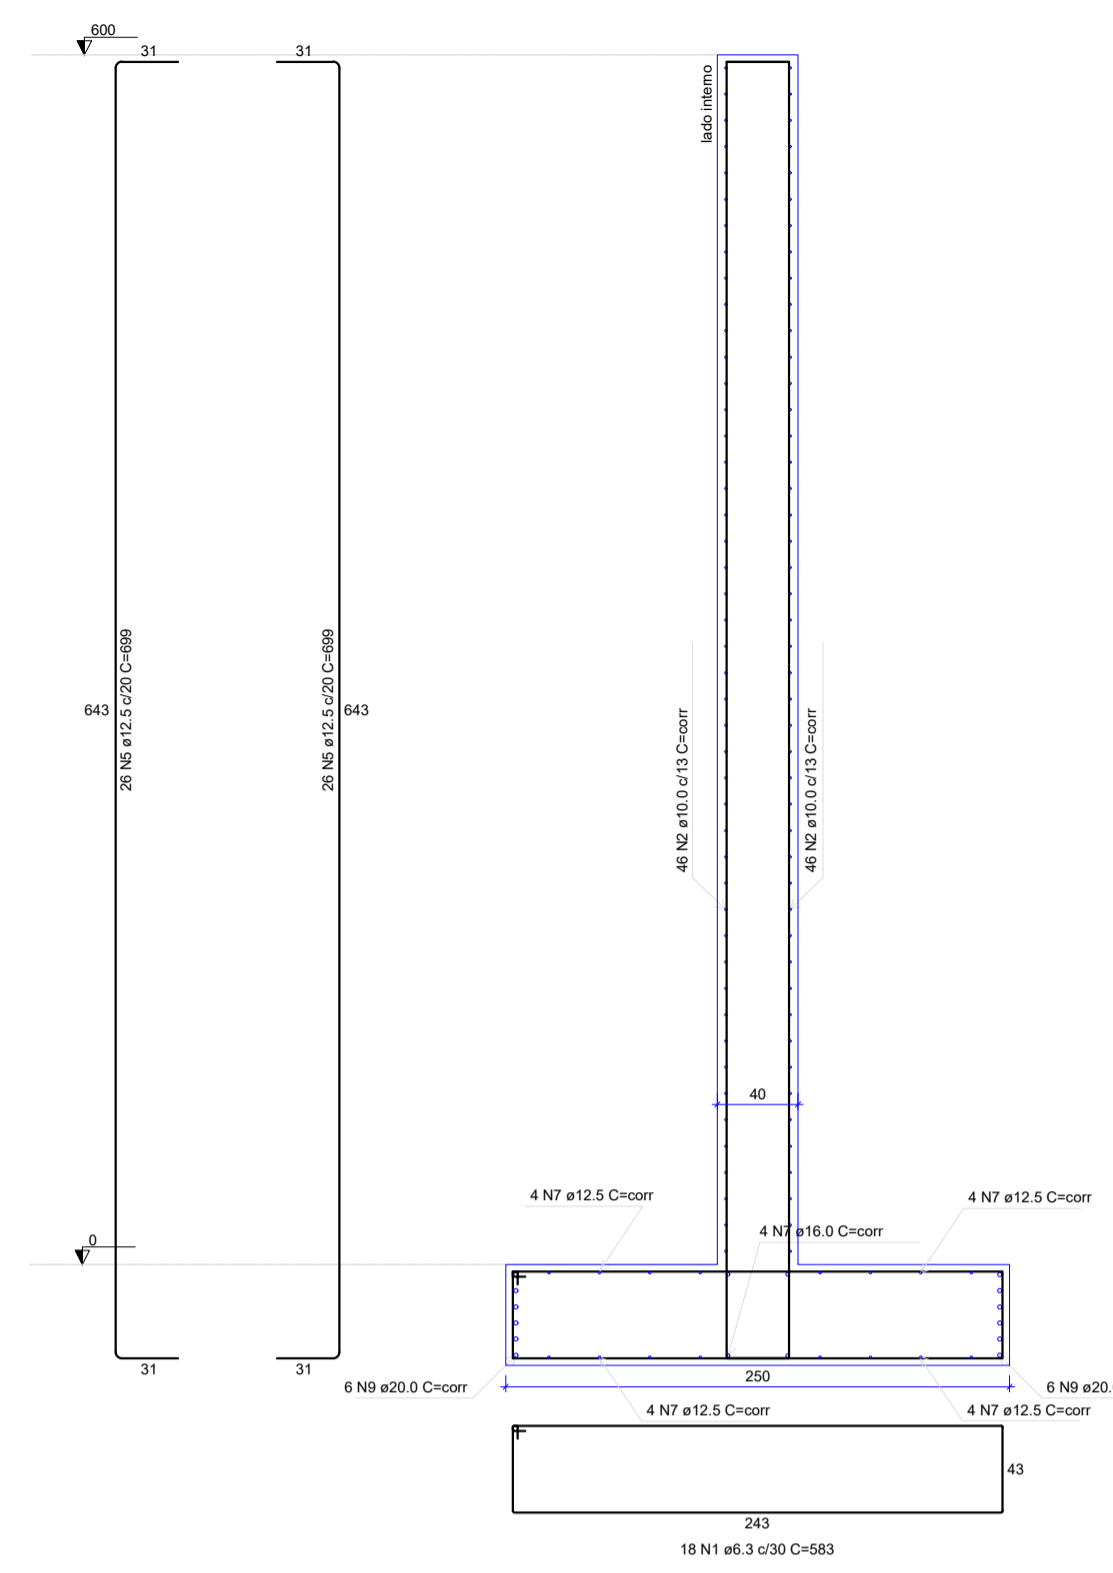


PAR4

ESC 1:25

RESUMO DO AÇO


AÇO	DIAM (mm)	C.TOTAL (m)	QUANT + 10% (barbas)	UNIT (kg)	PESO + 10% (kg)
CASO	10.0	3949.7	394	258.7	258.7
	12.5	265.2	24	289.8	289.8
	16.0	129.2	13	224.2	224.2
	20.0	181.7	18	254.4	254.4
	6.3	664.6	81	179.4	179.4
<b>PESO TOTAL (kg)</b>					
CASO	6220.1				
CASO	112.7				

Volume de concreto (C-30) = 117.87 m³  
 Área de forma = 500.55 m²

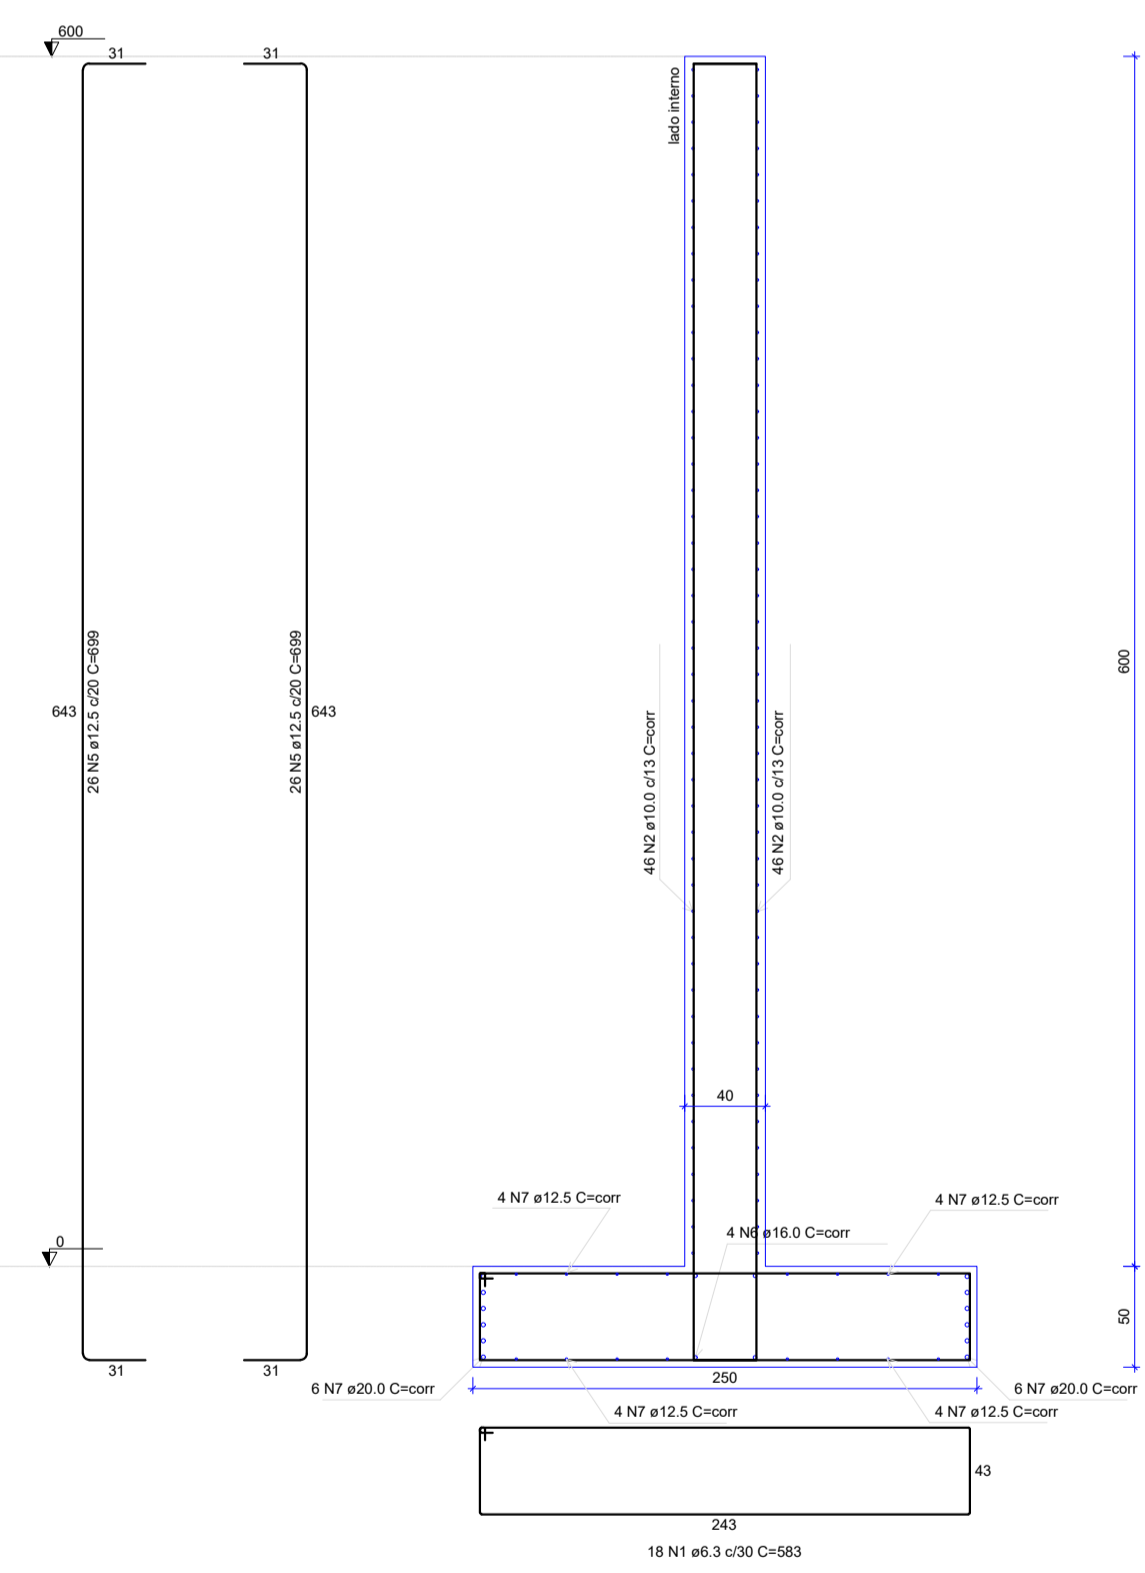


PAR5

ESC 1:25

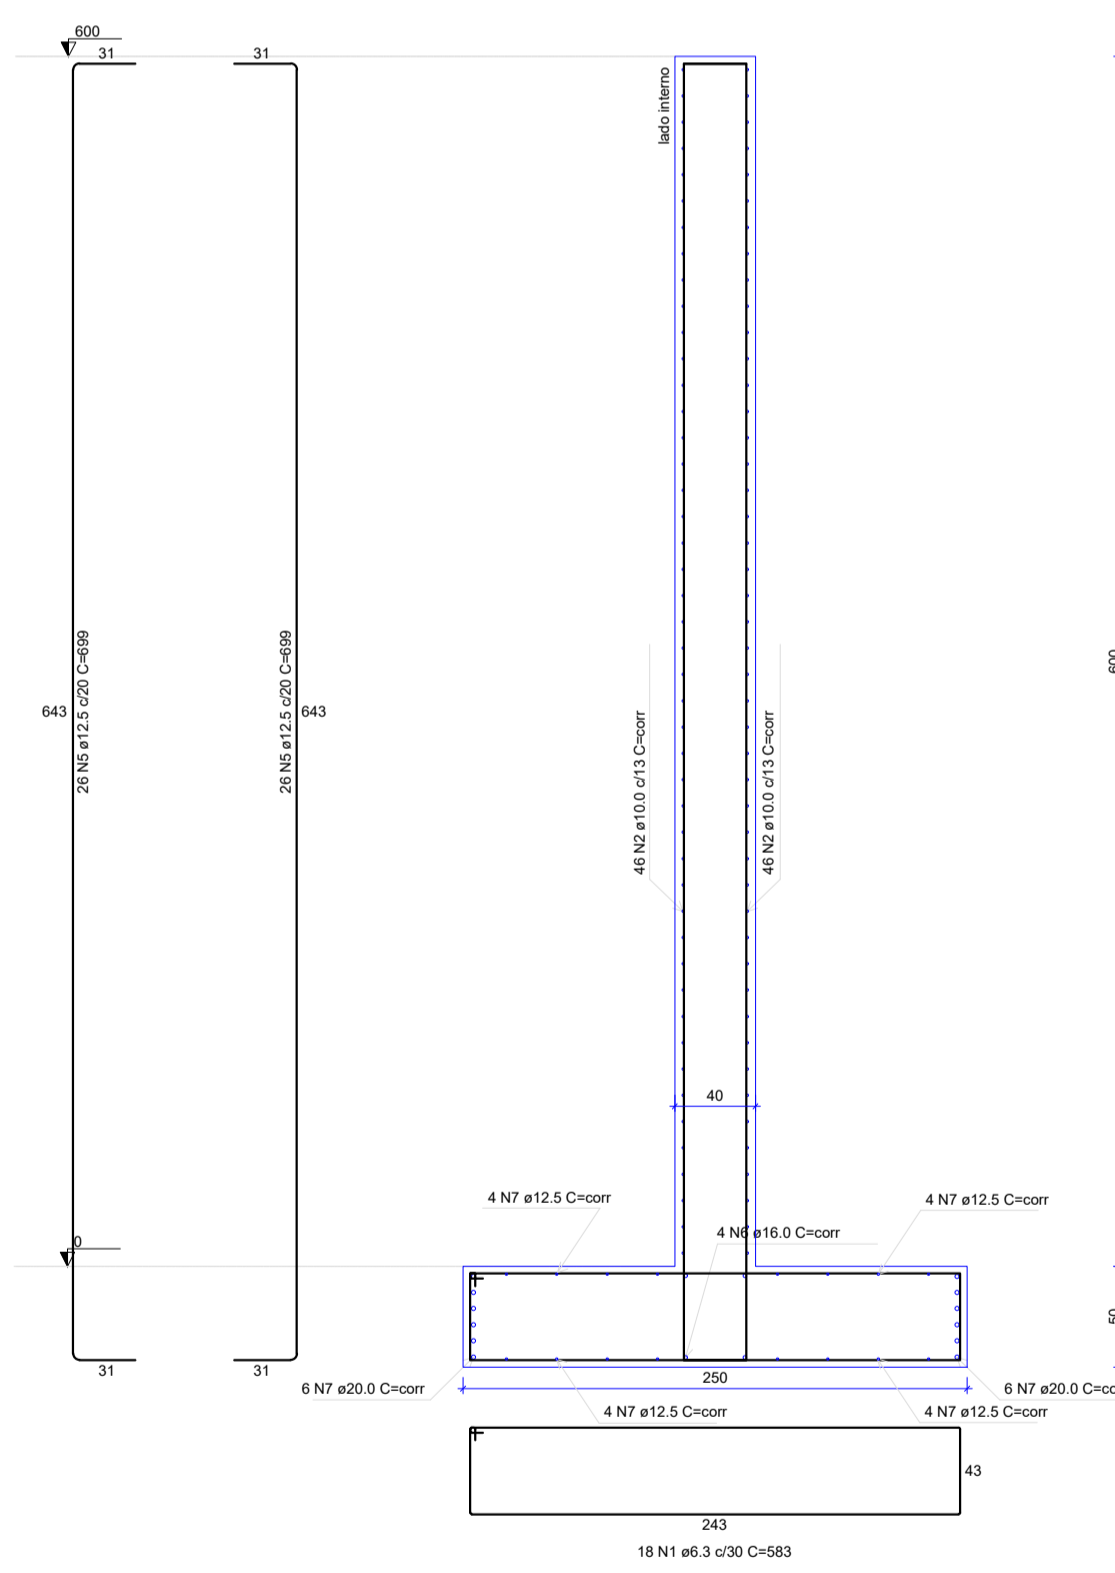


PAR6

ESC 1:25

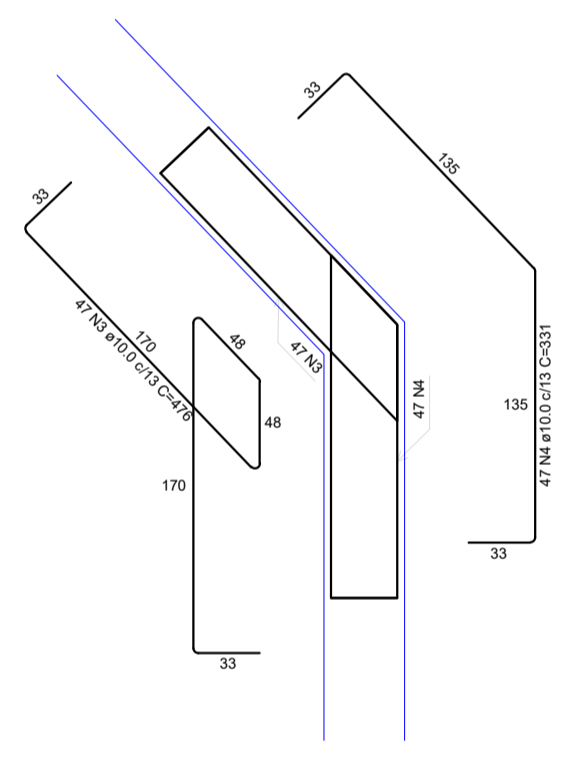


PAR1-PAR3

Escala 1:25

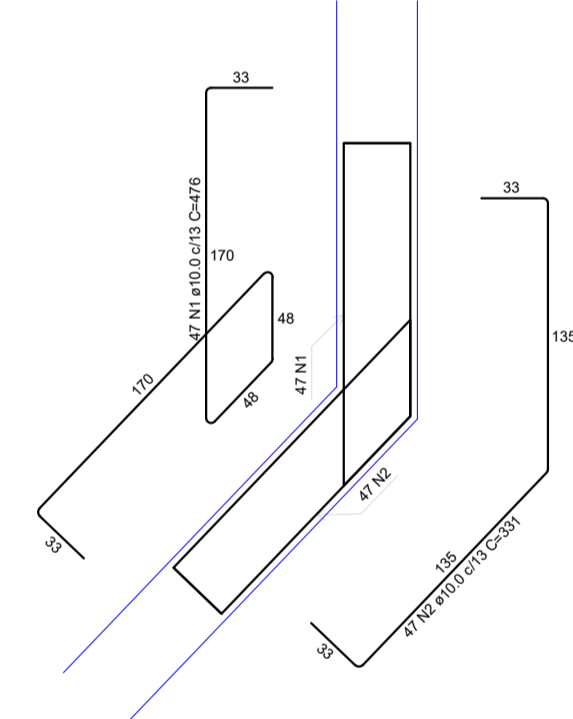


PAR1-PAR6

Escala 1:25

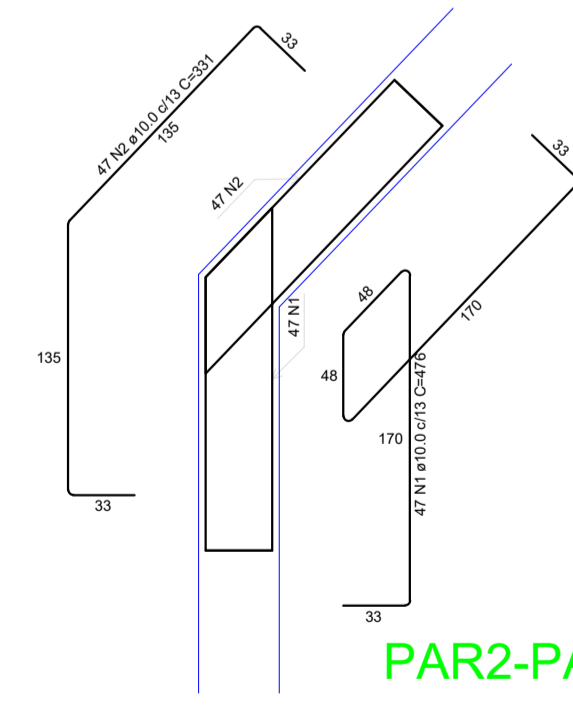


PAR2-PAR4

Escala 1:25

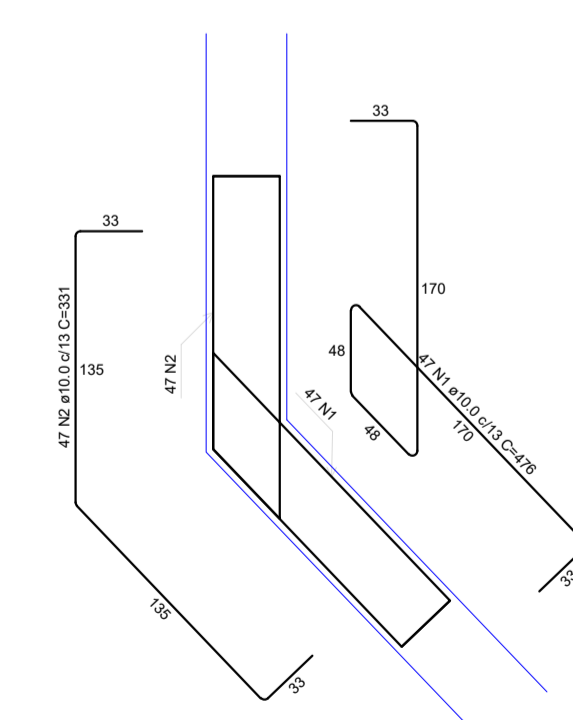

PAR2-PAR5

Escala 1:25



**Cleiton Zanatta**  
 ENGENHEIRO CIVIL - CREA Nº 238059

RST 472 KM 15-PALMITINHO  
 CEP 98433-000  
 FONE: (55) 99678 5471

**CORTINAS**

PROJETO ESTRUTURAL	PRANCHAS: 03	DATA: 03/11/2025
PONTE LINHA RIO MARCELINO	ESCALA: INDICADA	MEY. TOTAL: 94,80 M²

CLEITON ZANATTA  
 ENGENHEIRO CIVIL - CREA Nº 238059

PREFEITURA DE VIADUTOS  
 PDDP/STAB/IO

Direitos Autorais Reservados Conforme Artigo 184 Do Código Penal, Lei 5.988 Do Código Civil e Resolução CONFEA 205/71